

Lerici

Historic Villa with Sea View and Garden in Lerici - 1400 sqm of Luxury and Art

Property ID: IT252942393



www.von-poll.it

PURCHASE PRICE: 5.800.000 EUR

Property ID: IT252942393 - 19032 Lerici

- **At a glance**
- **The property**
- **Floor plans**
- **A first impression**
- **Contact partner**

Property ID: IT252942393 - 19032 Lerici

At a glance

Property ID	IT252942393
Year of construction	1800
Type of parking	10 x Outdoor parking space

Purchase Price	5.800.000 EUR
House	Single-family house / Detached house
Commission	subject to commission
Total Space	ca. 1.400 m²
Equipment	Terrace, Fireplace


Property ID: IT252942393 - 19032 Lerici

The property



Property ID: IT252942393 - 19032 Lerici

The property

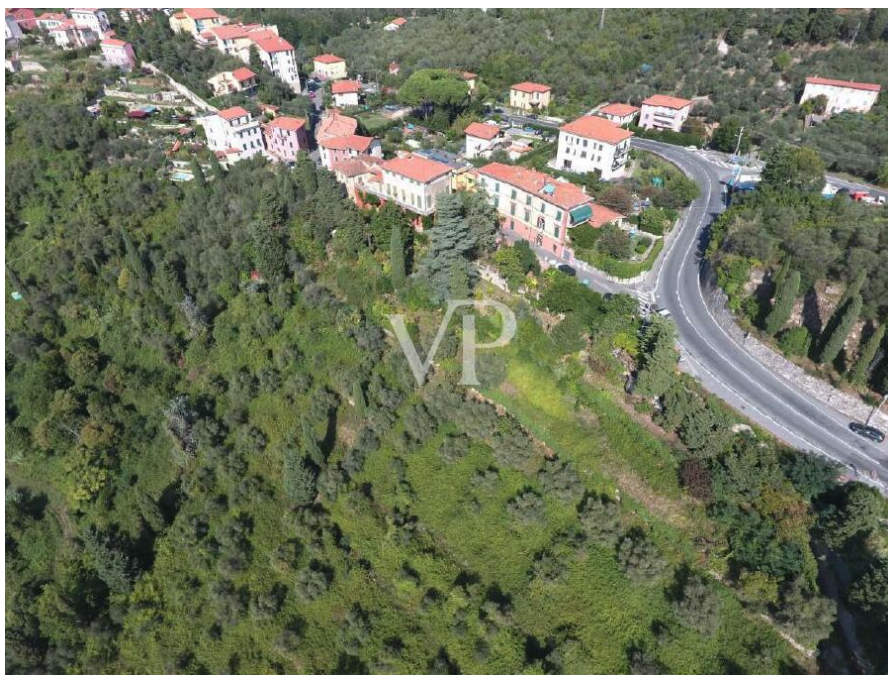

Property ID: IT252942393 - 19032 Lerici

The property




Property ID: IT252942393 - 19032 Lerici

The property



Property ID: IT252942393 - 19032 Lerici

The property

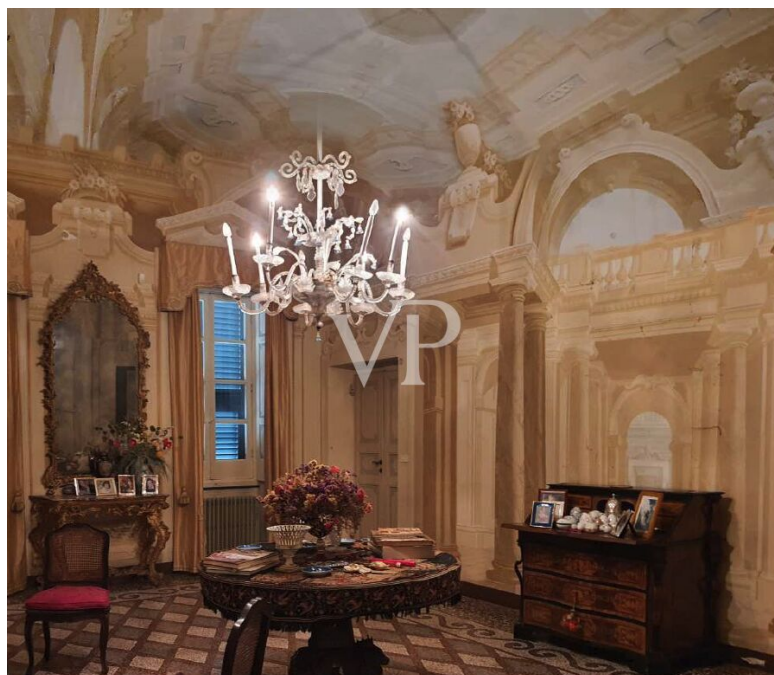


Property ID: IT252942393 - 19032 Lerici

The property




Property ID: IT252942393 - 19032 Lerici

The property

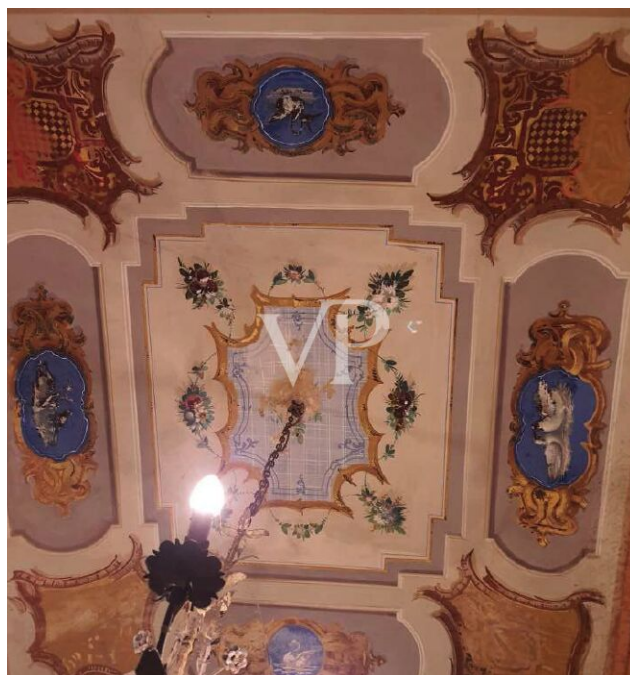

Property ID: IT252942393 - 19032 Lerici

The property

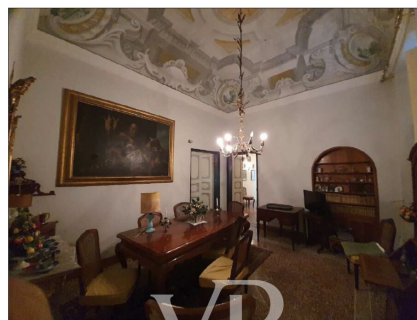

Property ID: IT252942393 - 19032 Lerici

The property

RIEPILOGO :

SUPERFICIE LORDA :

LIVELLO	SUPERFICIE
PIANO 2° SOTTOSTRADA	24.75 mq
PIANO 1° SOTTOSTRADA	180.85 mq
PIANO TERRA	368.15 mq
PIANO RIALZATO	153.55 mq
PIANO PRIMO	320.15 mq
PIANO SECONDO	166.00 mq
PORTICATO	56.70 mq
TERRAZZA	75.15 mq
TOTALE	1345.30 mq




Property ID: IT252942393 - 19032 Lerici

The property



Property ID: IT252942393 - 19032 Lerici

The property

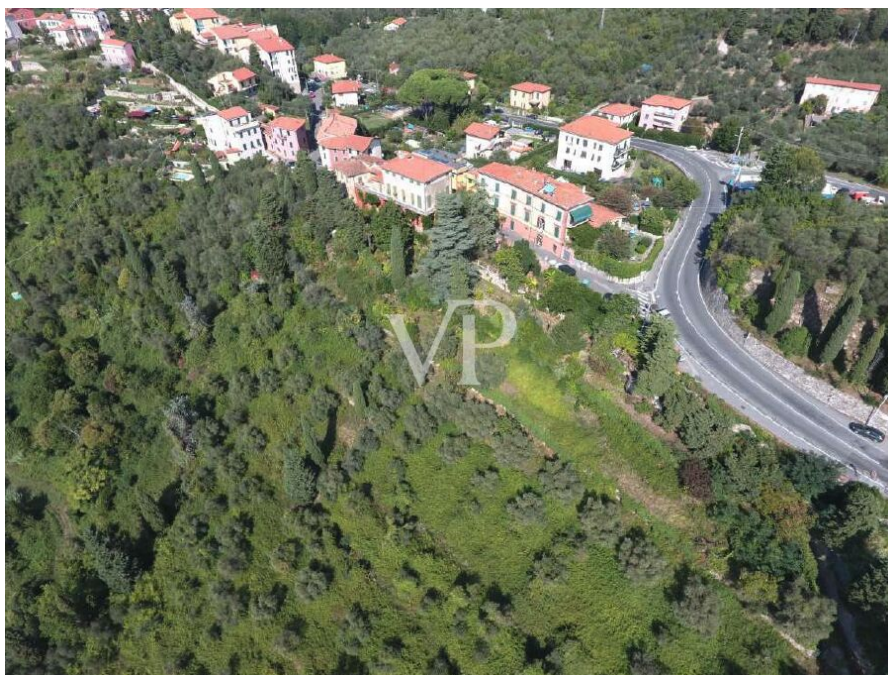

Property ID: IT252942393 - 19032 Lerici

The property




Property ID: IT252942393 - 19032 Lerici

The property



Property ID: IT252942393 - 19032 Lerici

The property

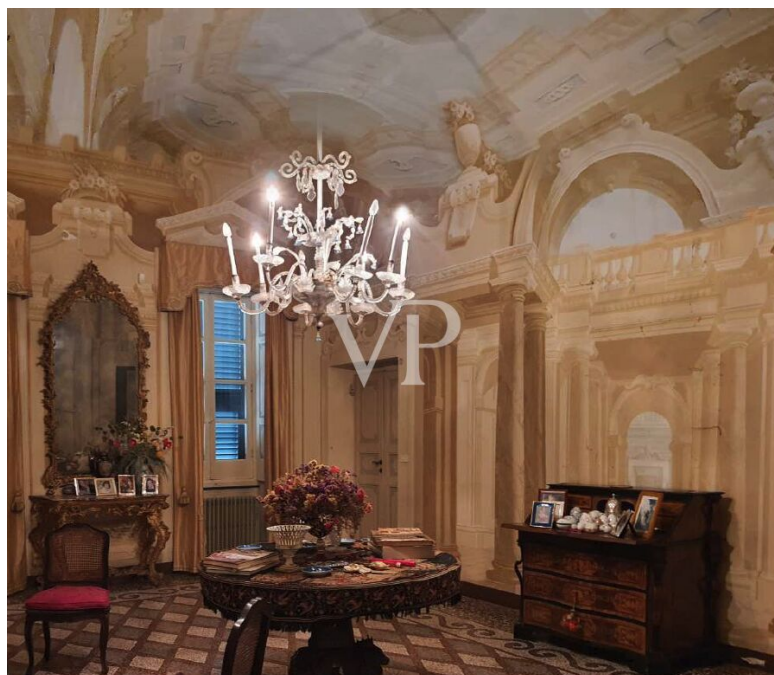

Property ID: IT252942393 - 19032 Lerici

The property




Property ID: IT252942393 - 19032 Lerici

The property



Property ID: IT252942393 - 19032 Lerici

The property

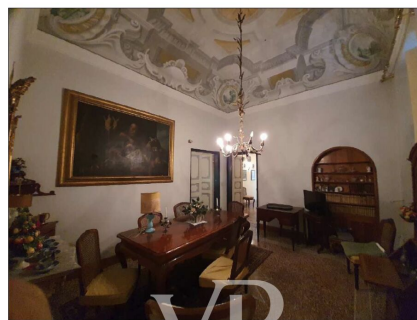

Property ID: IT252942393 - 19032 Lerici

The property


RIEPILOGO :

SUPERFICIE LORDA :

LIVELLO	SUPERFICIE
PIANO 2° SOTTOSTRADA	24.75 mq
PIANO 1° SOTTOSTRADA	180.85 mq
PIANO TERRA	368.15 mq
PIANO RIALZATO	153.55 mq
PIANO PRIMO	320.15 mq
PIANO SECONDO	166.00 mq
PORTICATO	56.70 mq
TERRAZZA	75.15 mq
TOTALE	1345.30 mq

Property ID: IT252942393 - 19032 Lerici


Floor plans

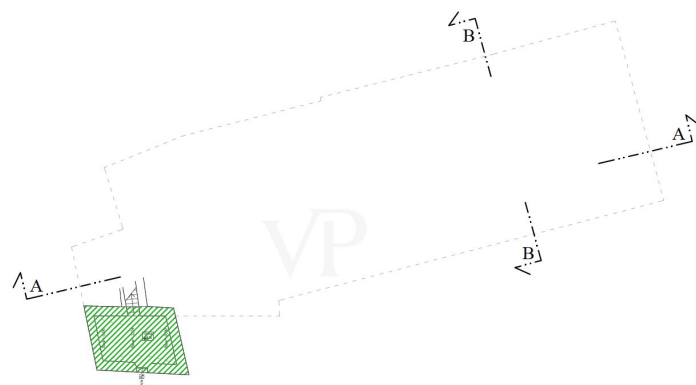

Piano 2° Seminterrato

SCALA 1:200


 Sup. = 24.75 mq

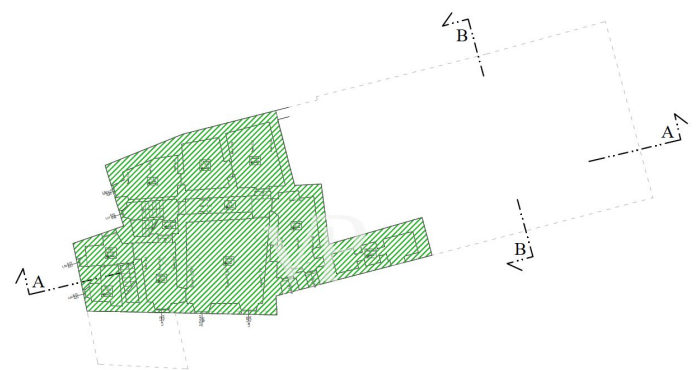

Piano 1° Seminterrato

SCALA 1:200


 Sup. = 180.65 mq

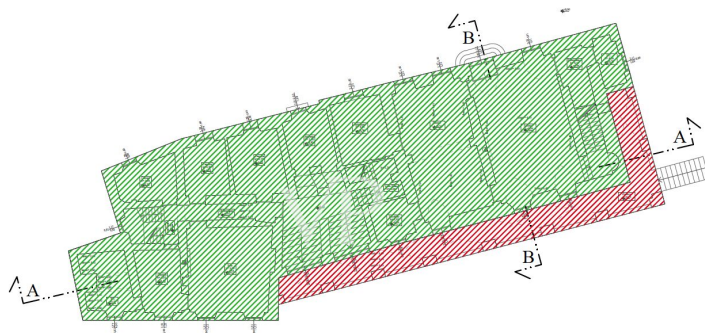

Piano Terra
SCALA 1:200


 Sup. = 368,15 mq

 Sup. = 56,70 mq

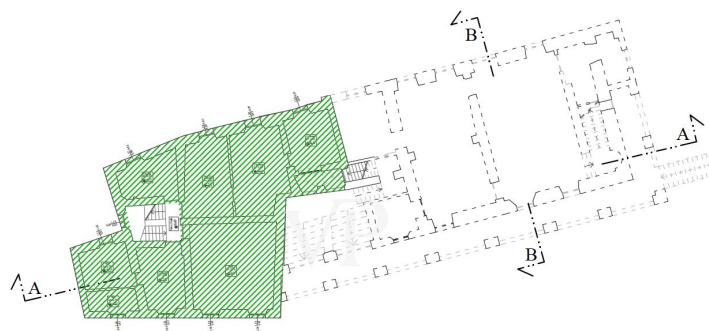


Piano Rialzato
SCALA 1:200

 Sup. = 153,55 mq

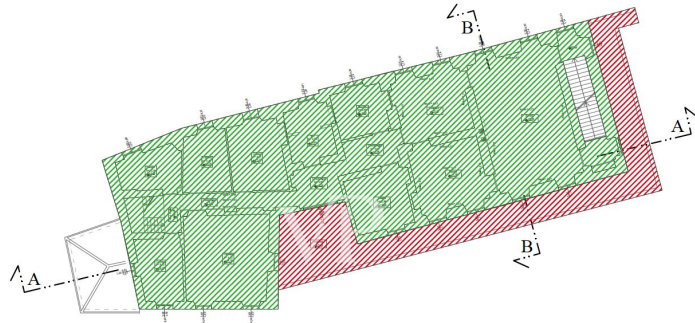


Piano Primo

SCALA 1:200

 Sup. = 320.15 mq


 Sup. = 75.15 mq

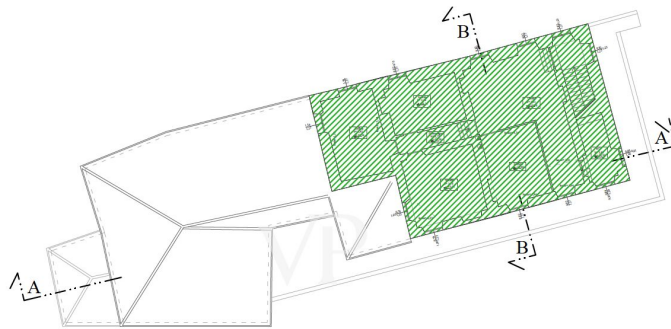

Piano 2° - sottotetto

SCALA 1:200


 Sup. = 166.00 mq

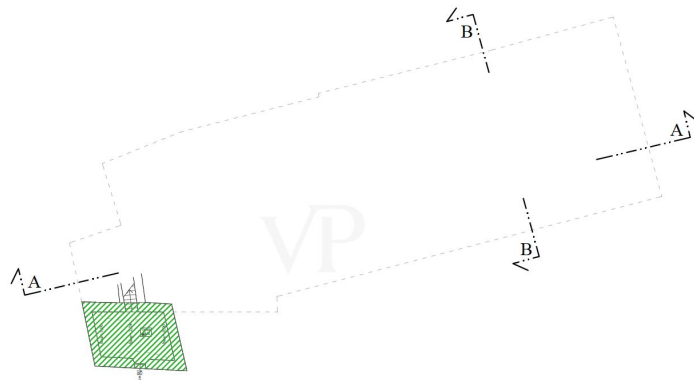

Piano 2° Seminterrato

SCALA 1:200


 Sup. = 24.75 mq

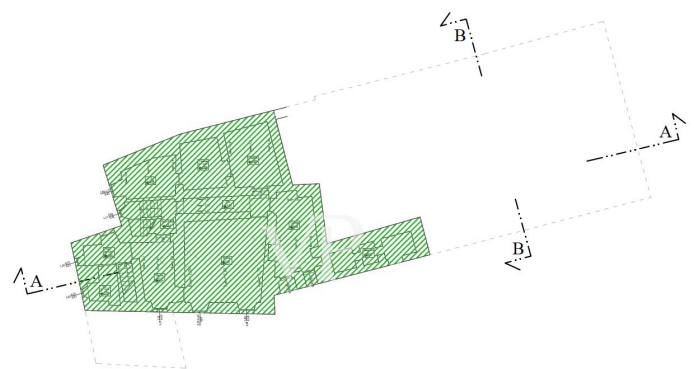


Piano 1° Seminterrato

SCALA 1:200


 Sup. = 180.85 mq

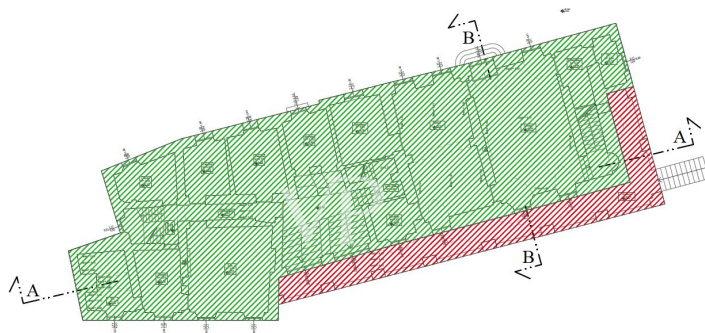


Piano Terra
SCALA 1:200

 Sup. = 368,15 mq

 Sup. = 56,70 mq

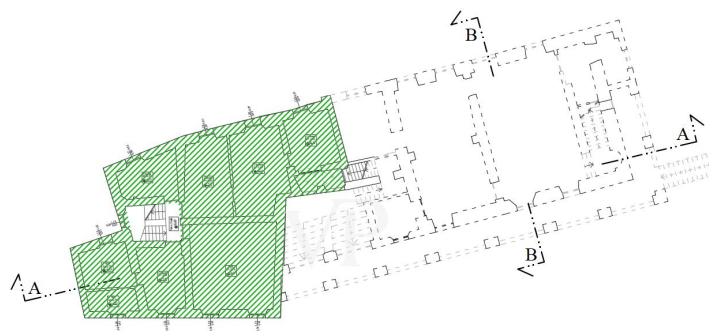

Piano Rialzato
SCALA 1:200

 Sup. = 153,55 mq



Piano Primo


SCALA 1:200



Sup. = 320.15 mq



Sup. = 75.15 mq

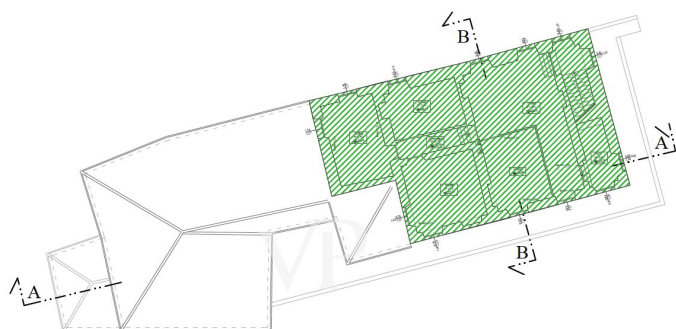

Piano 2° - sottotetto

SCALA 1:200



Sup. = 166.00 mq

This floor plan is not to scale. The documents were given to us by the client. For this reason, we cannot guarantee the accuracy of the information.

Property ID: IT252942393 - 19032 Lerici

A first impression

Located in one of the most fascinating areas of Liguria, this prestigious villa from the 1800s represents a true historical and architectural jewel. With a total area of about 1,400 square meters, the complex consists of a main aristocratic building and an adjacent secondary building, connected internally, offering ample space and great flexibility in the management of the rooms.

On the main floor, a frescoed hall of considerable artistic significance stands out, capturing the elegance and charm typical of the period. The garden, developed on several levels, opens in a scenic declination towards the sea, providing unforgettable views and an exclusive atmosphere.

A preliminary feasibility opinion allows the construction of a swimming pool in the flat area and a basement volume next to the secondary building, ideal for a ten-car garage, with the possibility of extension.

The complex needs a complete restoration, estimated at around 3 million euros, including the attic floor to be restored in its entirety, the renovation of fixtures and main systems. The other floors can be restored and customized according to the architectural design chosen by the future owner.

This villa represents a unique opportunity for those who wish to combine history, art and sea views in an exclusive and prestigious property.

Property ID: IT252942393 - 19032 Lerici

Contact partner

For further information, please contact your contact person:

Christian Weissensteiner

Corso Italia 1, 20122 Milano

Tel.: +39 02 6206 9360

E-Mail: milano@von-poll.com

To the Disclaimer of von Poll Immobilien GmbH

www.von-poll.com